

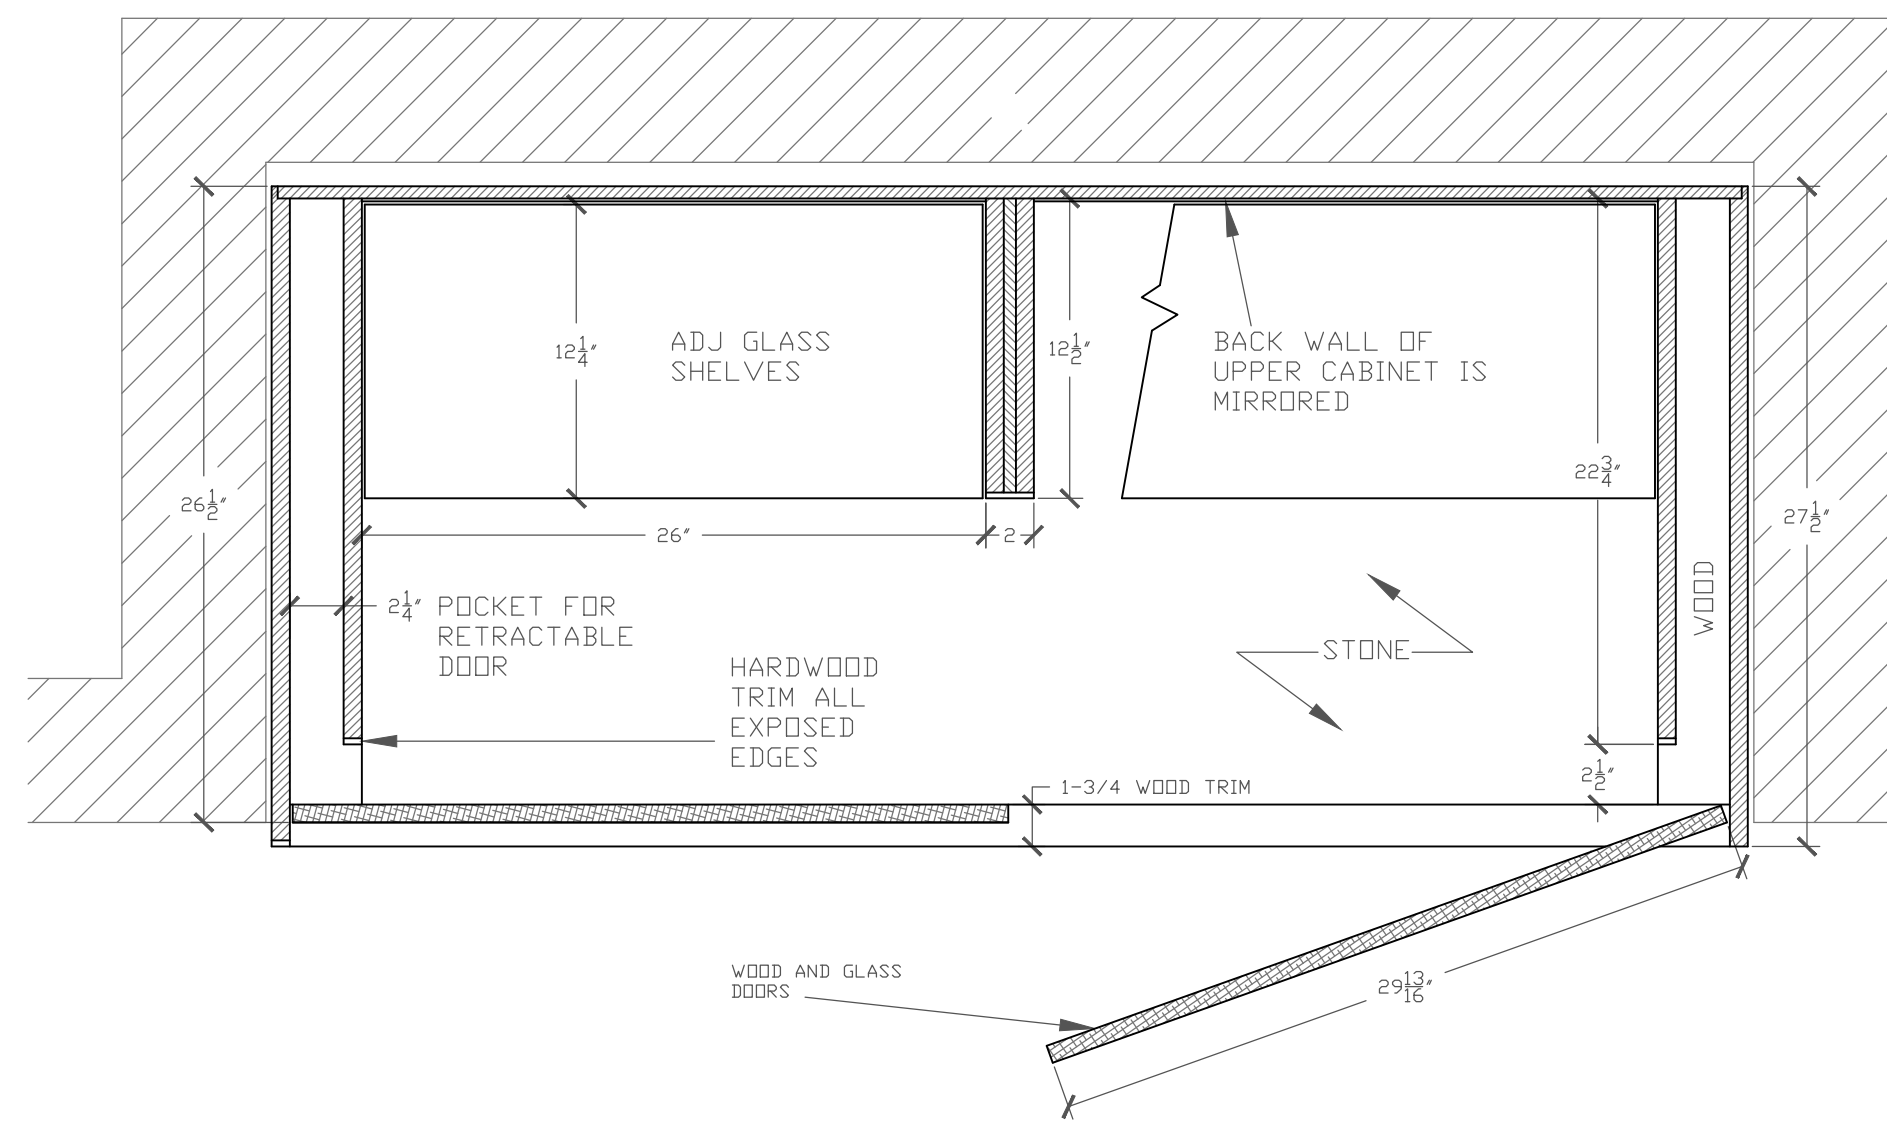



1 Plan Bar Upper Cabinet

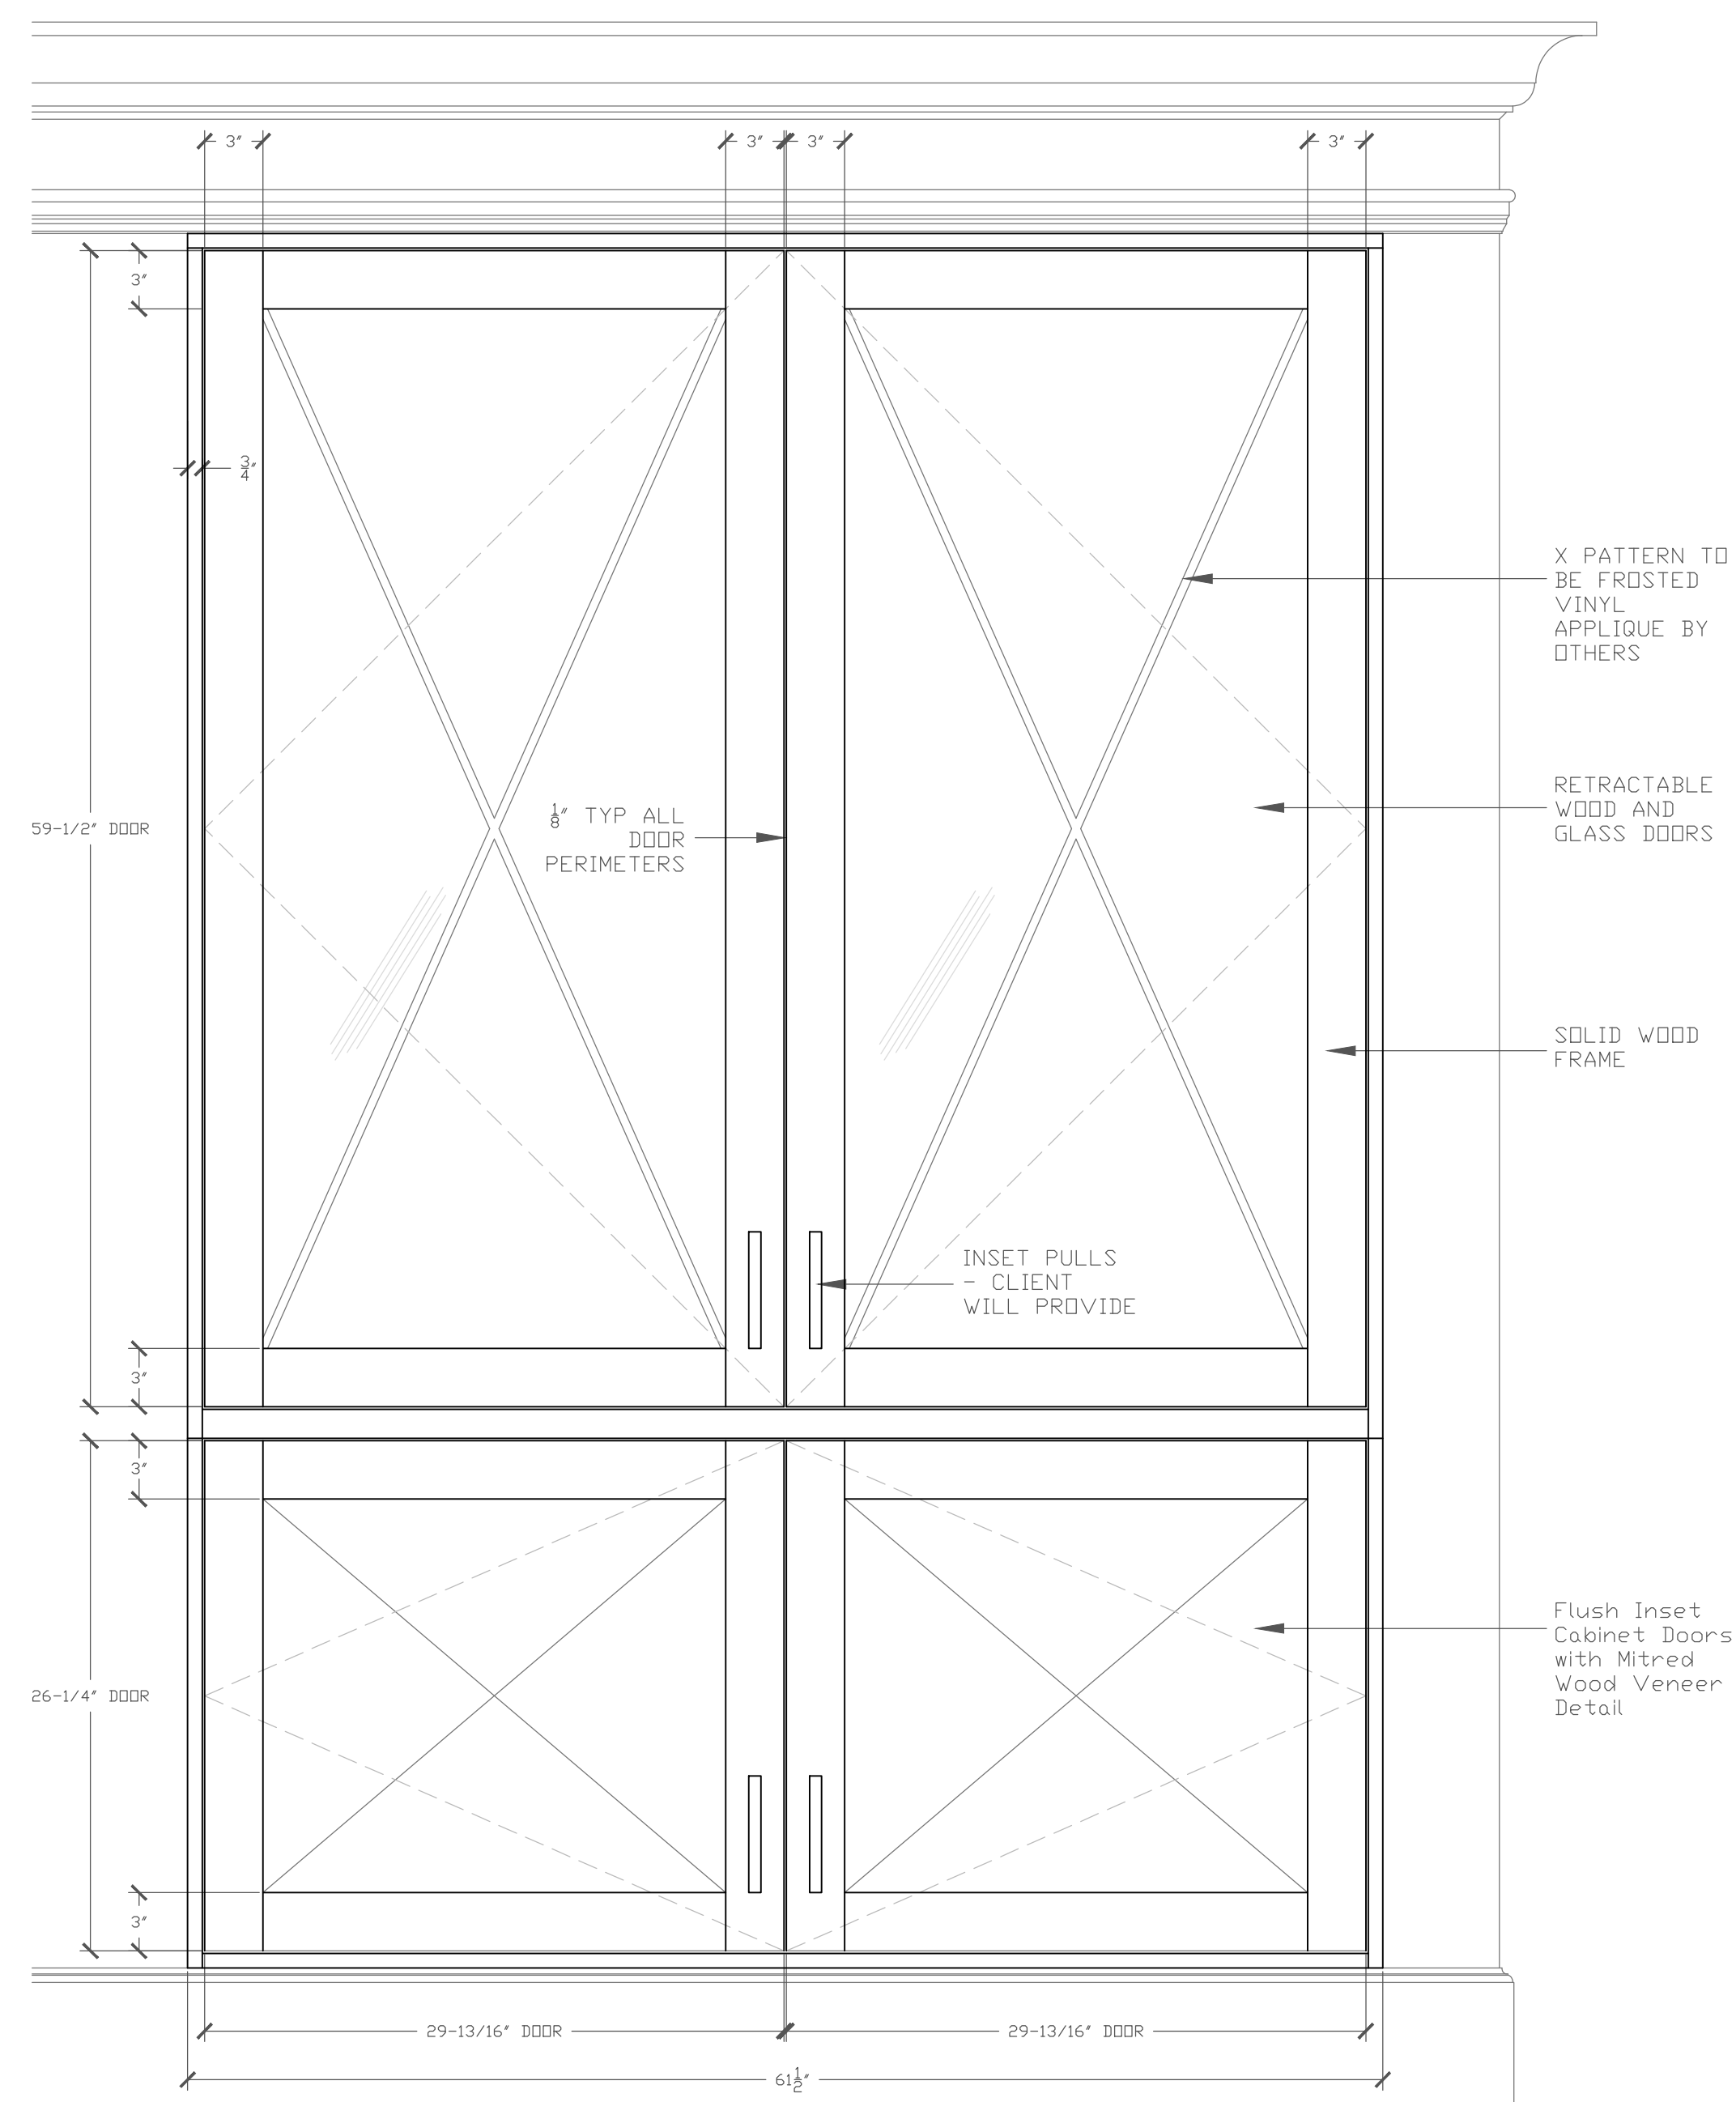


2 Plan Bar Lower Cabinet

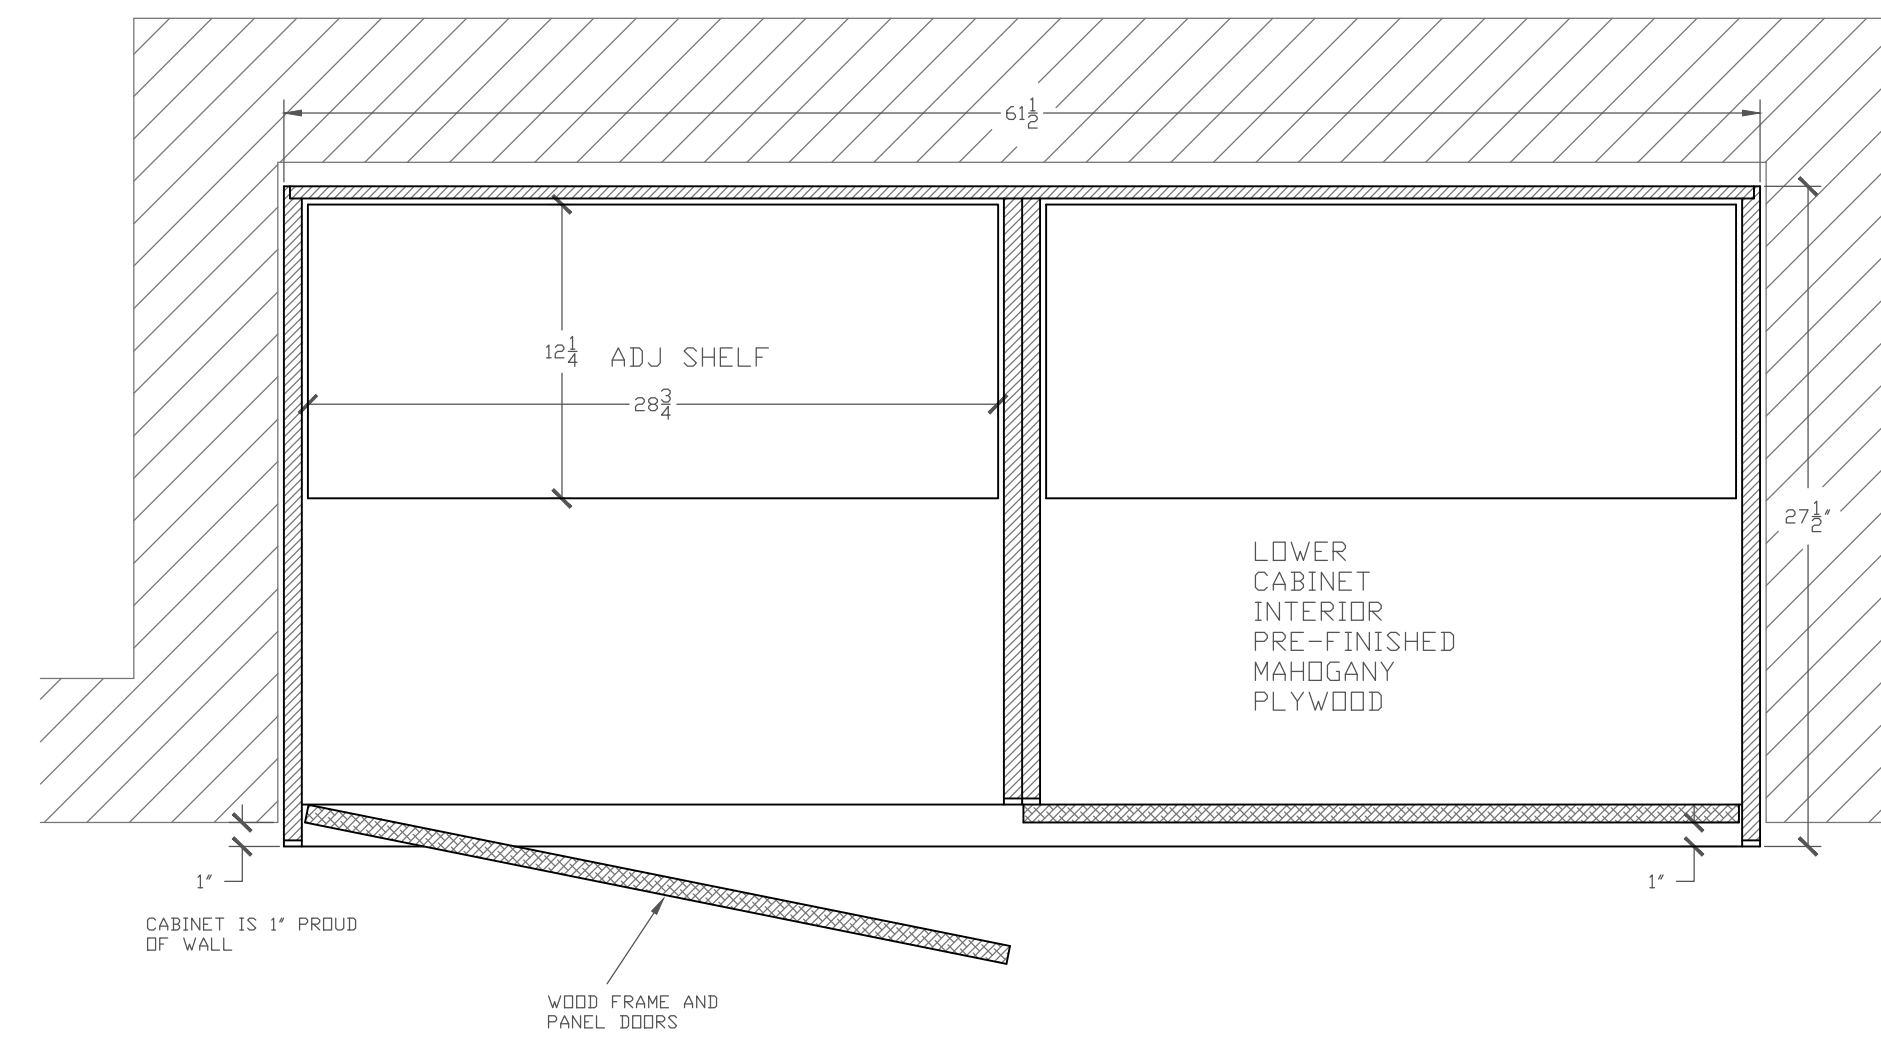

3 Elevation Bar

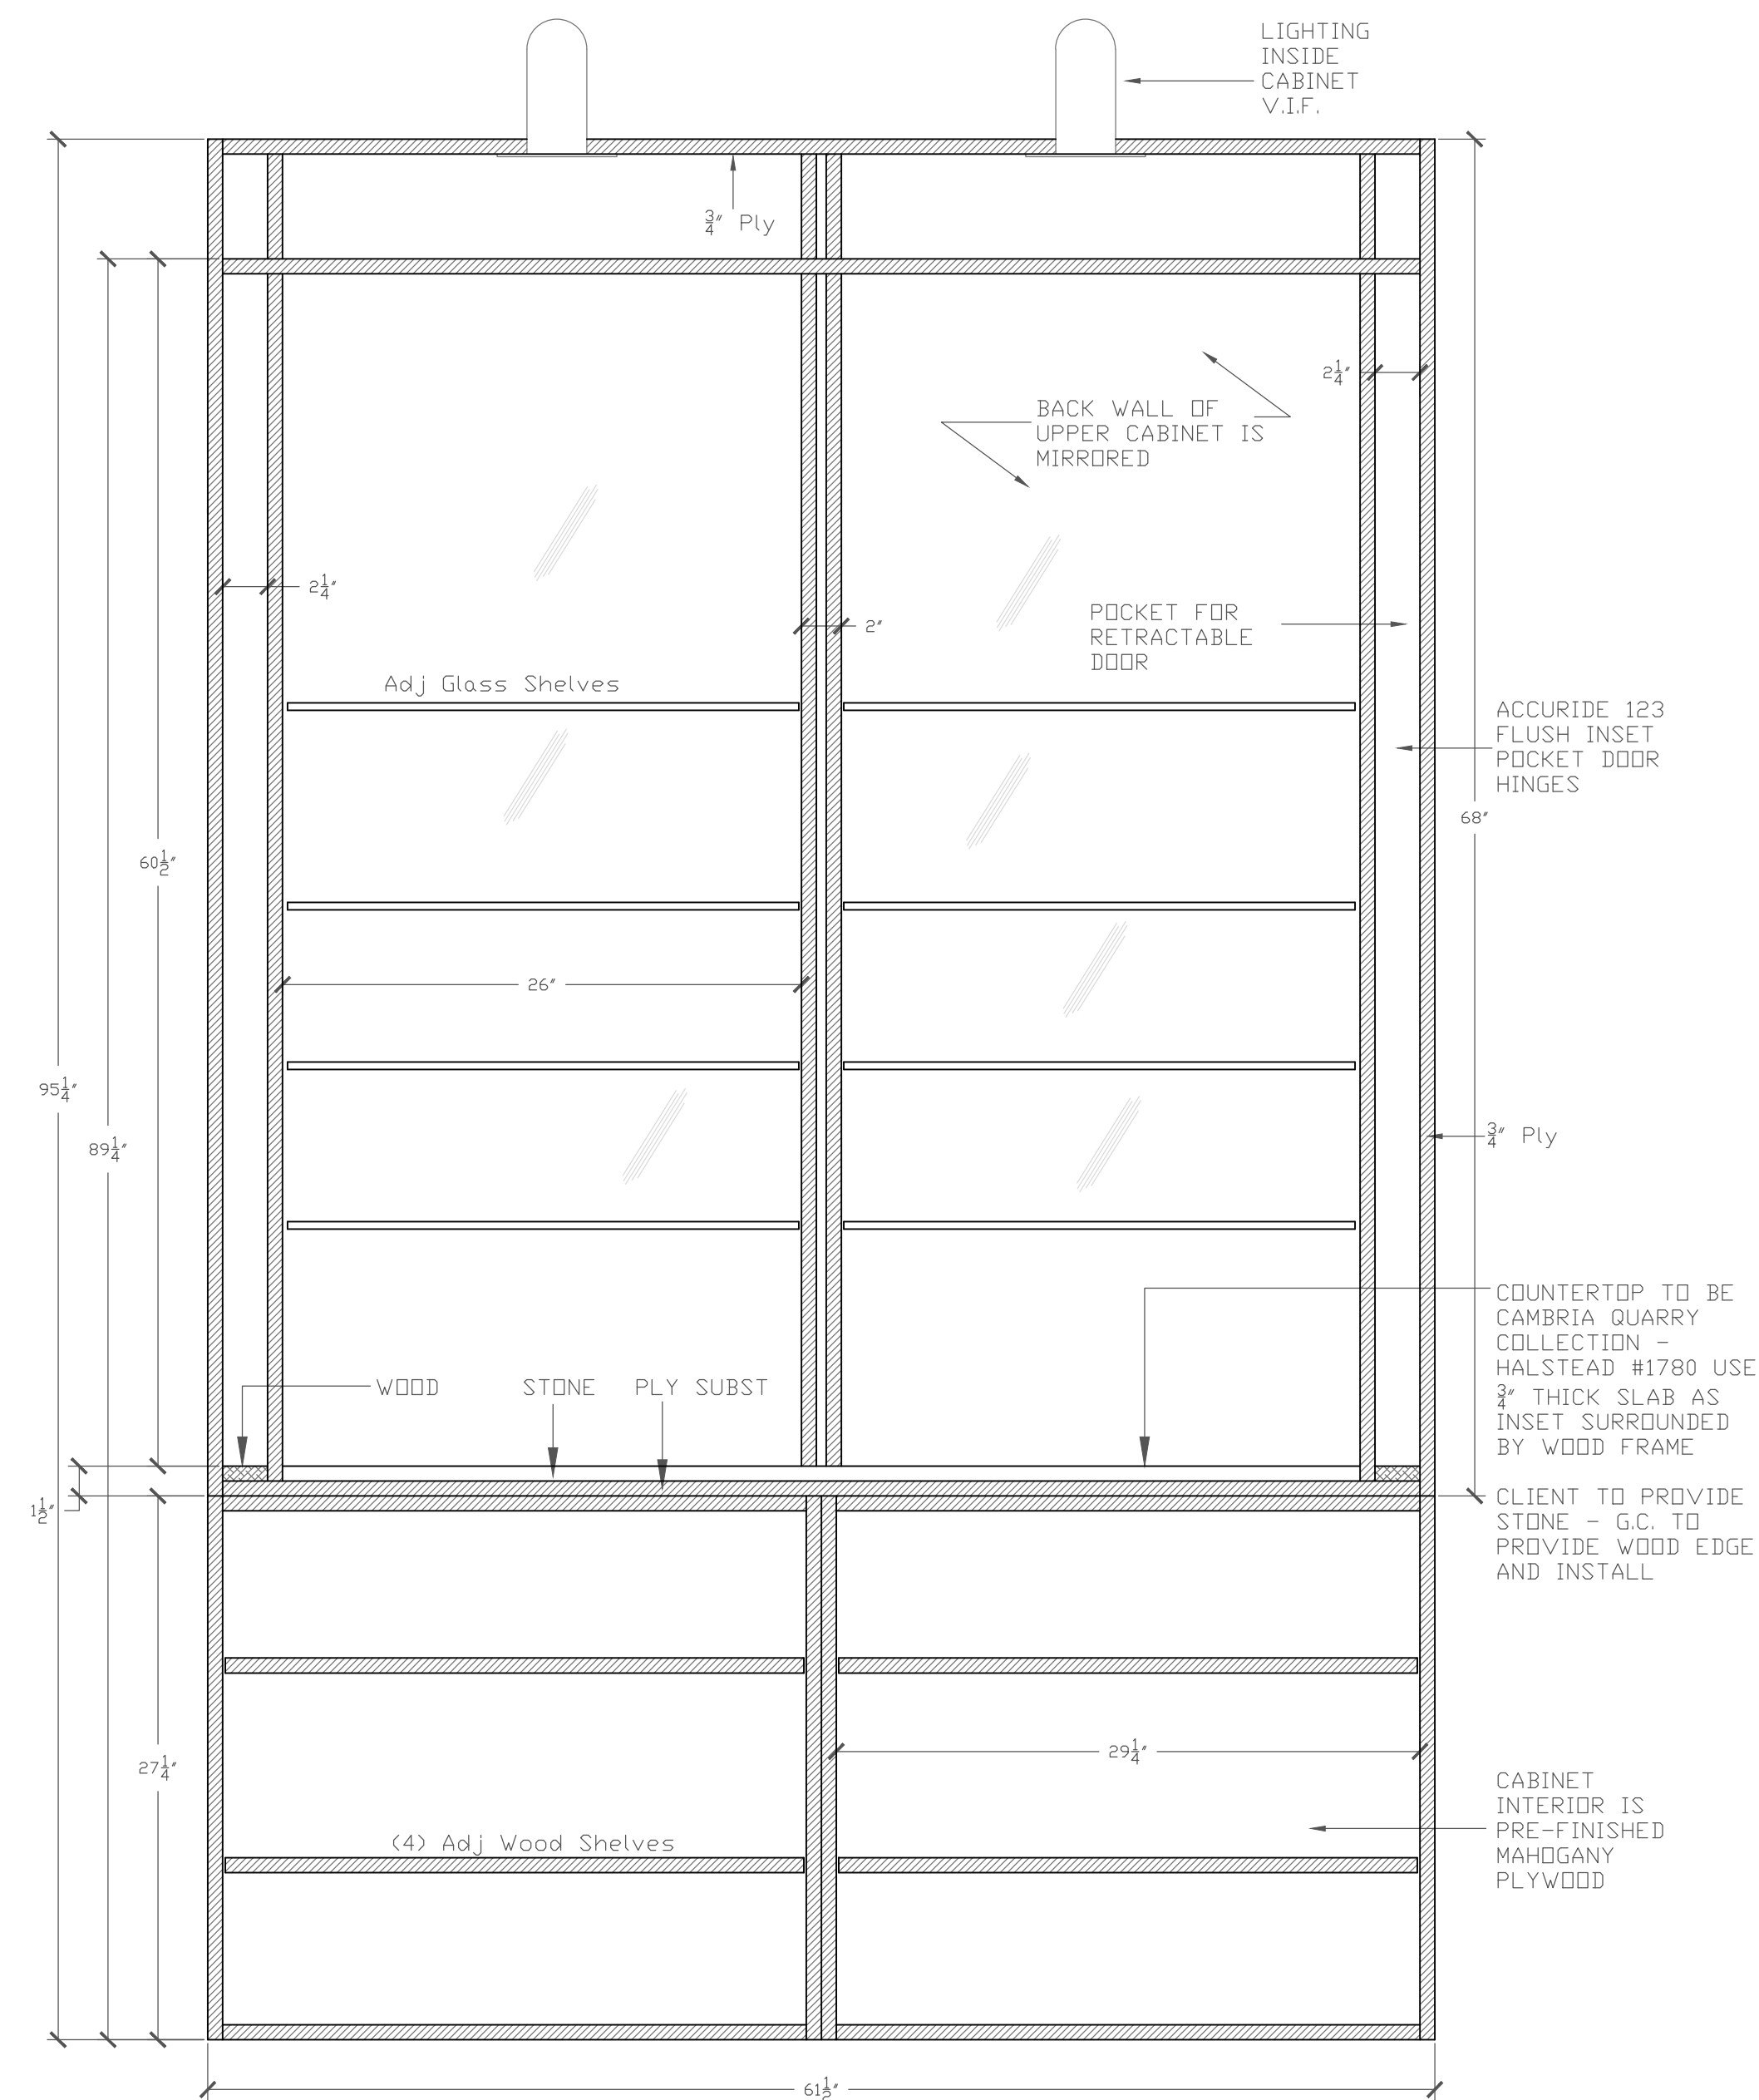

4 Elevation Bar / Doors Removed

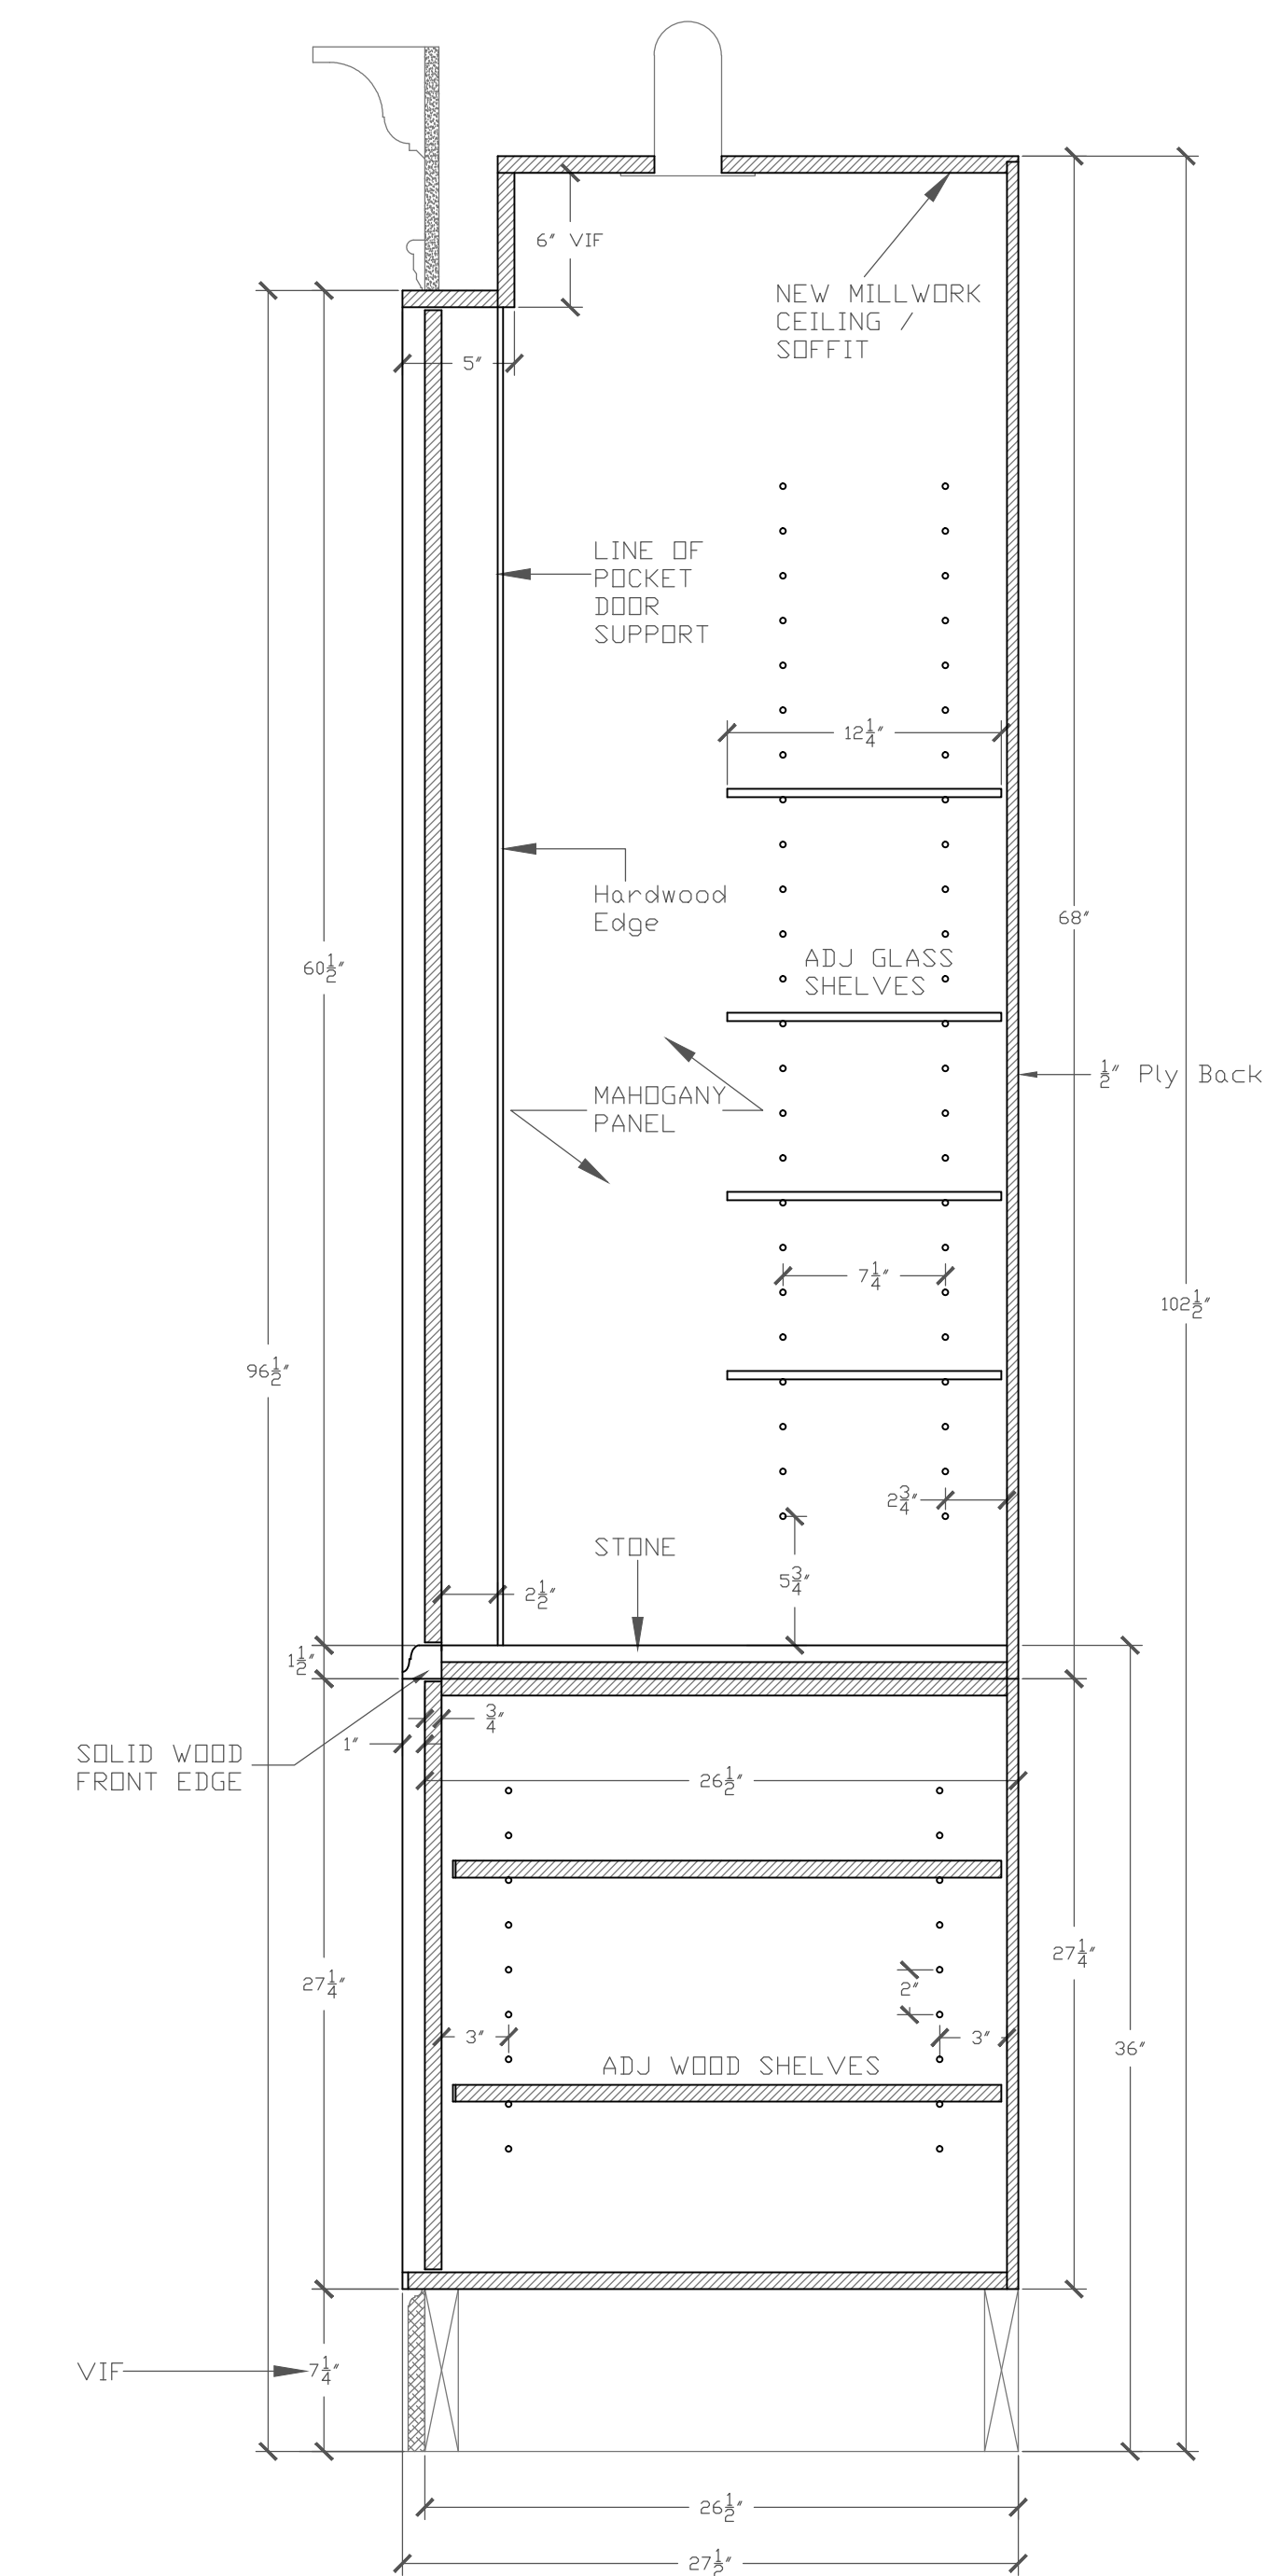

5 Elevation Section Bar / Side