


MILLWORK TYPICAL NOTES
 1. PAINTED MILLWORK SHALL BE SHOP SPRAY PRIMED AND FIELD PAINTED, U.O.N.
 2. PROVIDE TOUCH UP PAINTING AFTER CABINERY INSTALLATION AS REQUIRED.
 3. CABINERY INTERIORS TO BE PREFINISHED MAPLE OR BIRCH, TYP U.O.N.
 4. SOLID WOOD EDGING AT ALL EXPOSED EDGES, TYP U.O.N.
 5. 1/8" REVEAL AT ALL DRAWERS AND DOORS, TYP.
 6. ALL DIMENSIONS TO BE FIELD VERIFIED BEFORE CABINERY FABRICATION
 7. CABINET MAKER TO COORDINATE THE INSTALLATION AND LOCATIONS OF ALL ELEC/DATA DEVICES SHOWN IN THE CONTRACT DOCUMENTS

HARDWARE
 A. BLUMOTION CONCEALED SLIDES AT DRAWERS WITH SOFT TOUCH CLOSERS, TYP U.O.N.
 B. BLUM OR EQUAL 120 CONCEALED HINGES WITH SOFT TOUCH CLOSERS, TYP U.O.N.
 C. BLUM OR EQUAL BLIND CORNER HINGES WHERE APPLICABLE WITH SOFT TOUCH CLOSERS
 D. BLUM AVENTOS HK STAY LIFT OR EQUAL AT KITCHENETTE
 E. SHELF SUPPORTS TO BE NICKEL 5MM PIN SPOON STYLE, WOODWORKER SUPPLY #866-665 SUPPLIED BY MILLWORKER
 F. ALL CONCEALED HARDWARE TO BE PROVIDED AND INSTALLED BY CABINET MAKER
 G. SURFACE MOUNTED DOOR AND DRAWER PULLS TBD. SUPPLIED BY OWNER (SHIPPED TO CONTRACTOR) & INSTALLED BY MILLWORKER

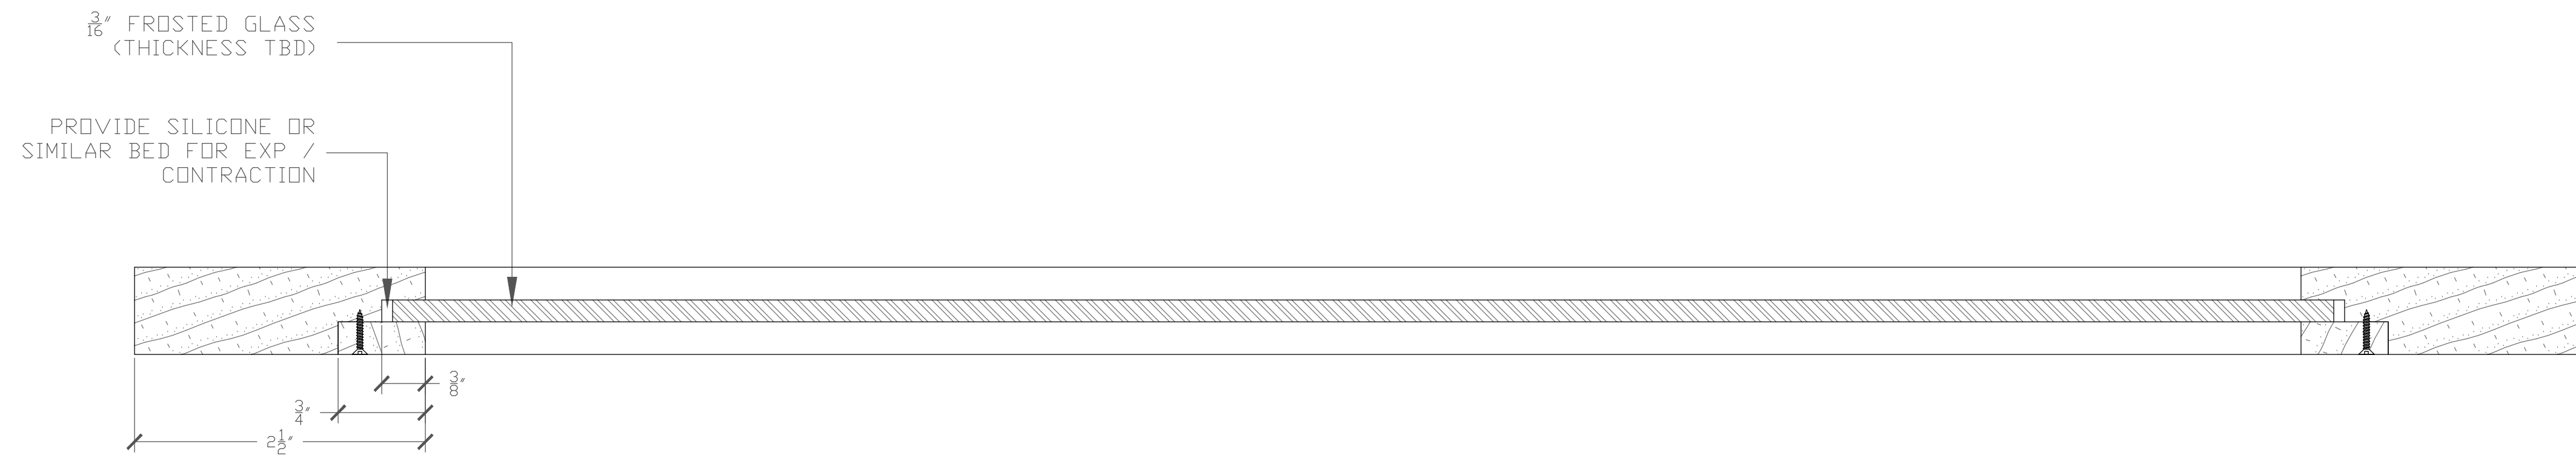

1 WINDOW GLASS SECTION
Scale: FULL SIZE

2 DRAWER DETAILS
Scale: 1/2 FULL SIZE

